


County Hall (Dun Laoghaire-Ra)

LEGEND:	
EXTENT OF BUILDING ROOF AREA	
AREA OF GREEN ROOF SYSTEM	
GREEN ROOF DETAILS:	
TOTAL ROOF AREA =	1159 sqm
60% OF ROOF AREA =	695 sqm (Min Area Req'd)
PROPOSED GREEN ROOF AREA =	711 sqm => OK
GREEN ROOF SYSTEMS BY BAUDER LTD OR SIMILAR APPROVED	

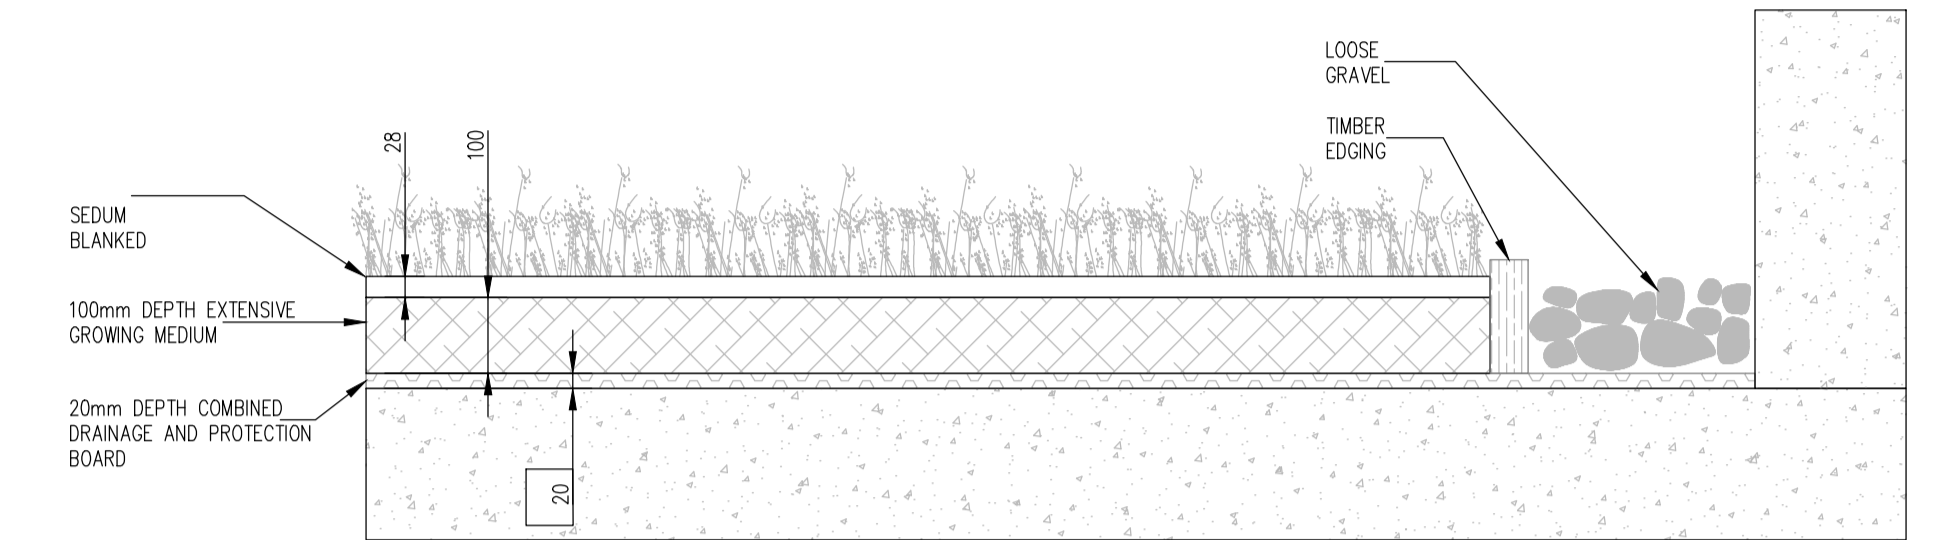

SEDUM DETAIL TO GREEN ROOF
SCALE 1:10



Planning Drawing
Not for Construction
This drawing has been issued for information purposes only and must not be used for construction under any circumstances

NOTES

- For setting out refer to Architect's drawings.
- This drawing to be read in conjunction with all other Architectural and Engineering drawings and all other relevant drawings and Specifications.
- DO NOT SCALE THIS DRAWING. Use figured dimensions only.
- No part of this document may be reproduced or transmitted in any form or stored in any retrieval system of any nature without the written permission as copyright holder except as agreed for use on the project for which the document was originally issued.
- Ordnance Survey Ireland Licence Number EN 0074018

Rev. No.	Date	REVISION NOTE	Dm. By	Chkd. By

Client	Bartra Property (Eblana) Limited		
Project	The Old School House, Eblana Avenue Dun Laoghaire, County Dublin		
Title	Green Roof Details		
Dm. by	Chkd. by	Apprd. by	Dwg. No.
JC	GL	RF	B098-012
Date	Scale		
Apr 2019	1:200		

CS Consulting Group
DUBLIN | LONDON | LIMERICK

Head Office
19-22 Dame Street, Dublin 2.
T: +353 (0)1 5480863 F: +353 (0)1 9011355
e: info@csconsulting.ie
w: www.csconsulting.ie

Quality I.S. EN ISO 9001:2008
Environment I.S. EN ISO 14001:2004
NSAI Energy I.S. EN ISO 50001:2011
Certified Health & Safety OHSAS 18001:2007