



STORM ATTENUATION TANK NO.1- SECTION A-A
SCALE 1:20

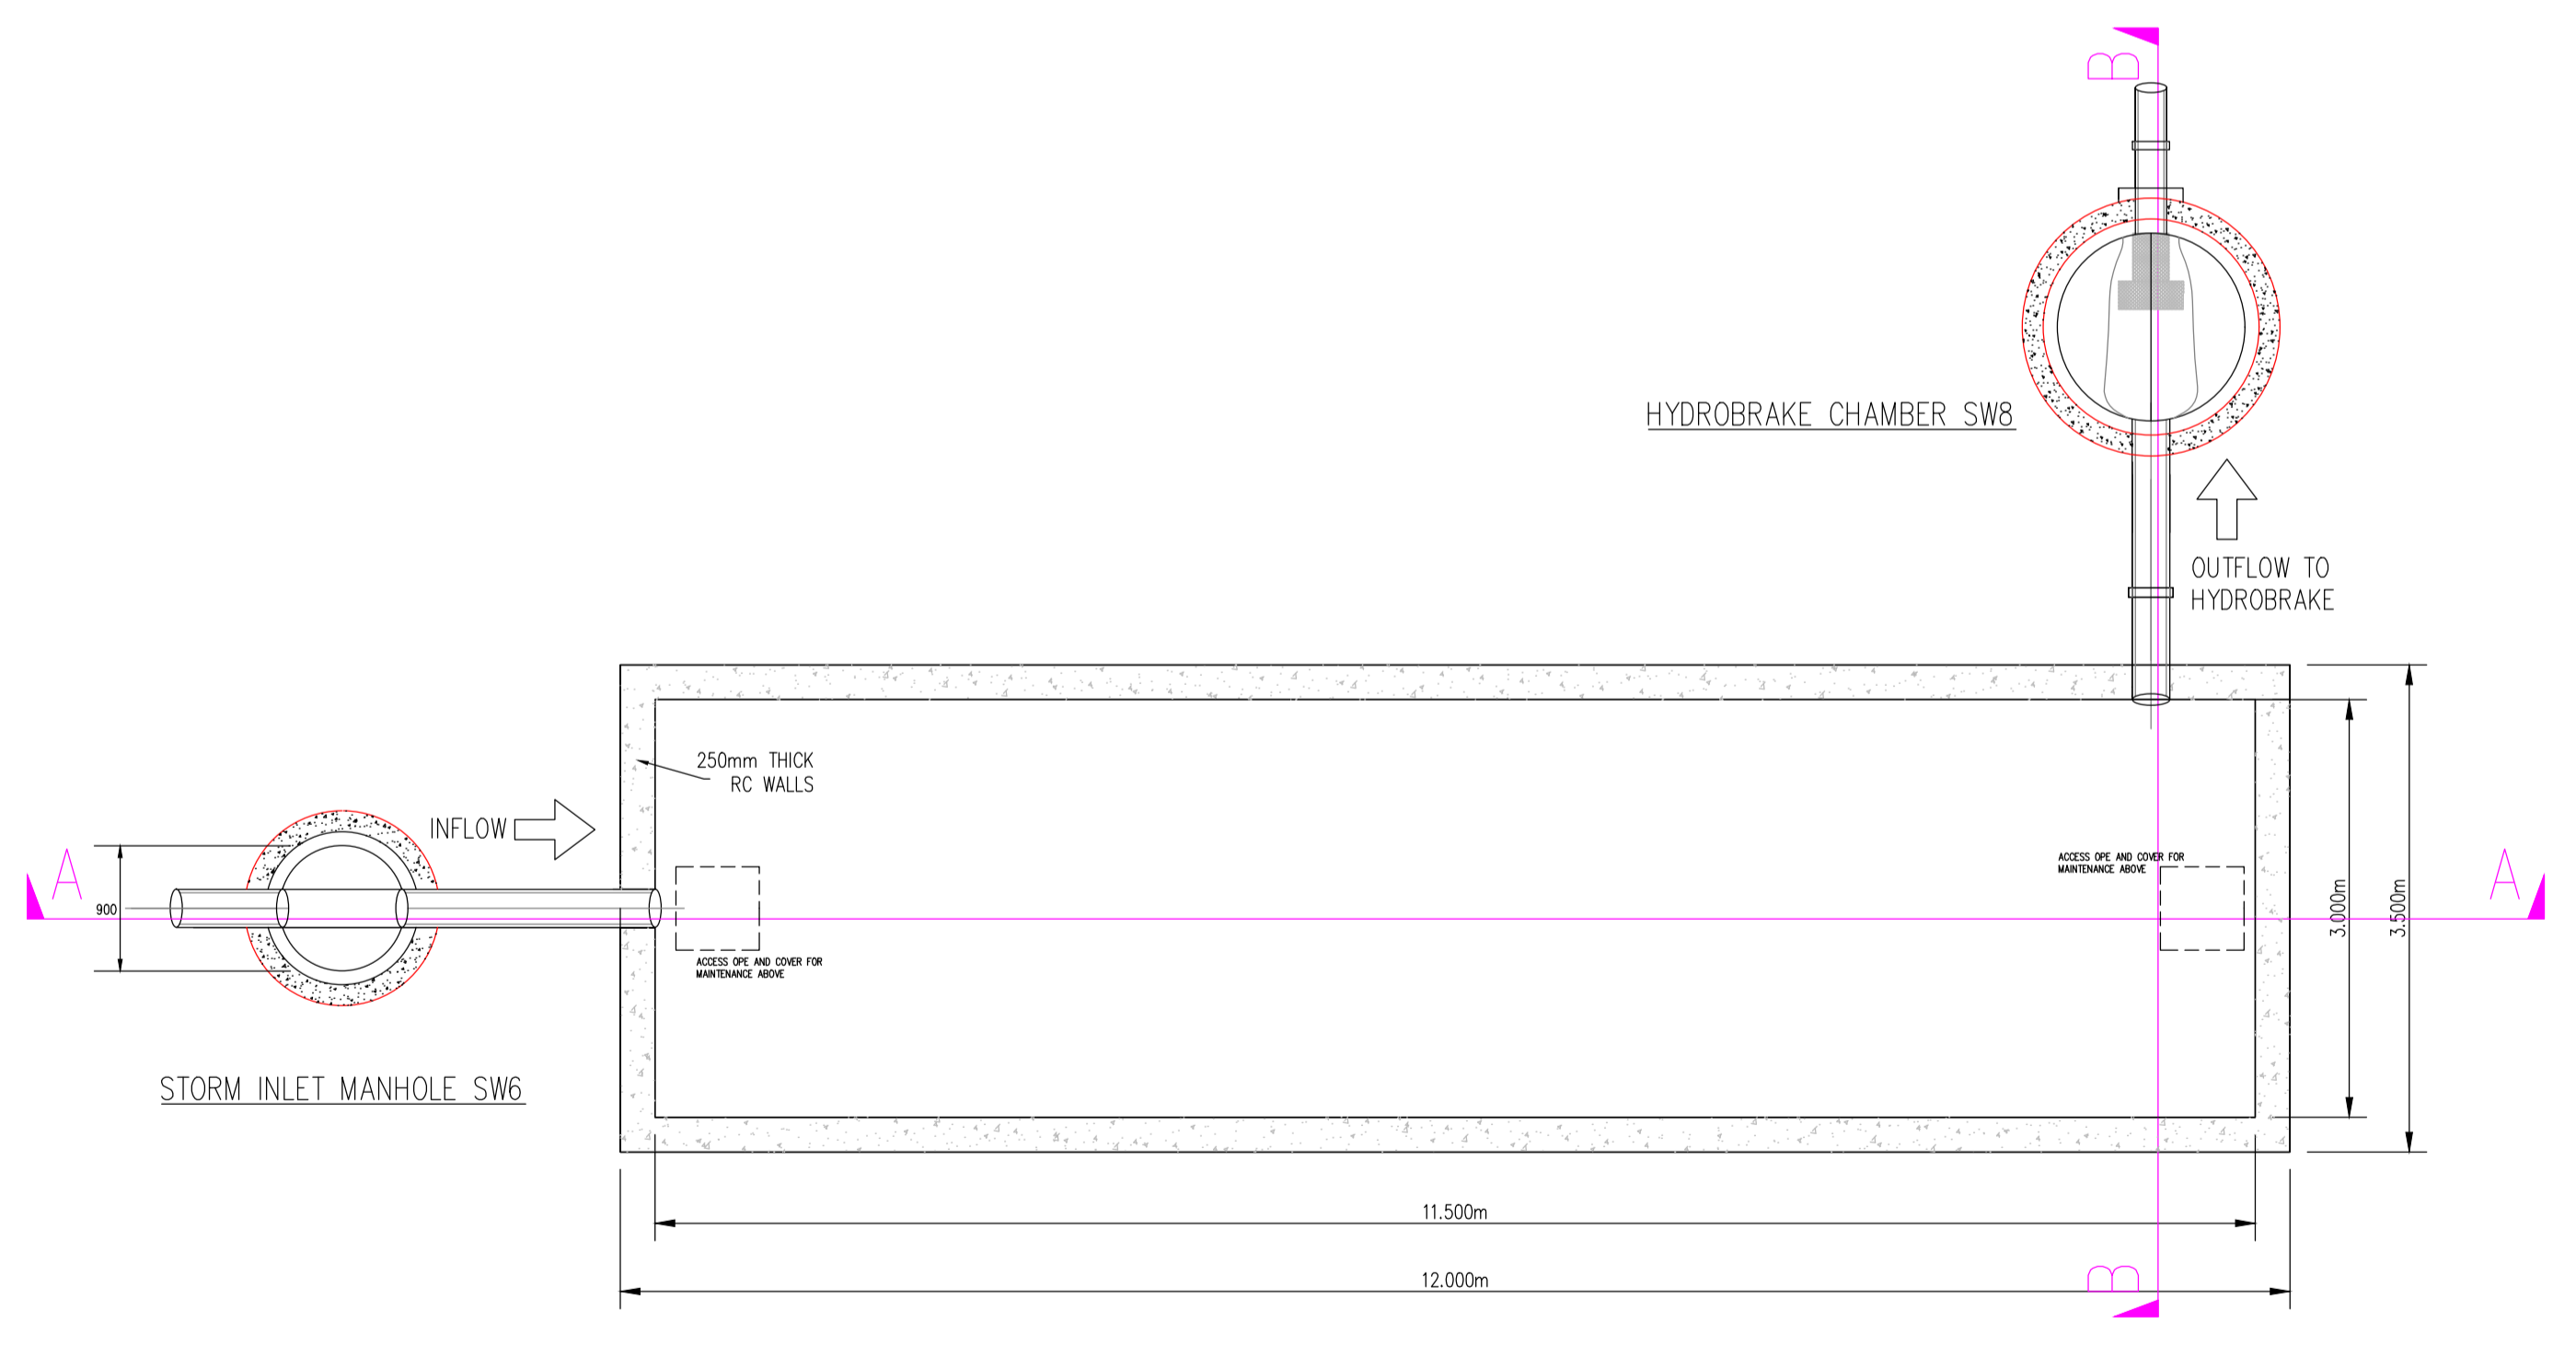

PLAN OF STORM ATTENUATION TANK NO. 1 - 40M3 CAPACITY
SCALE 1:50

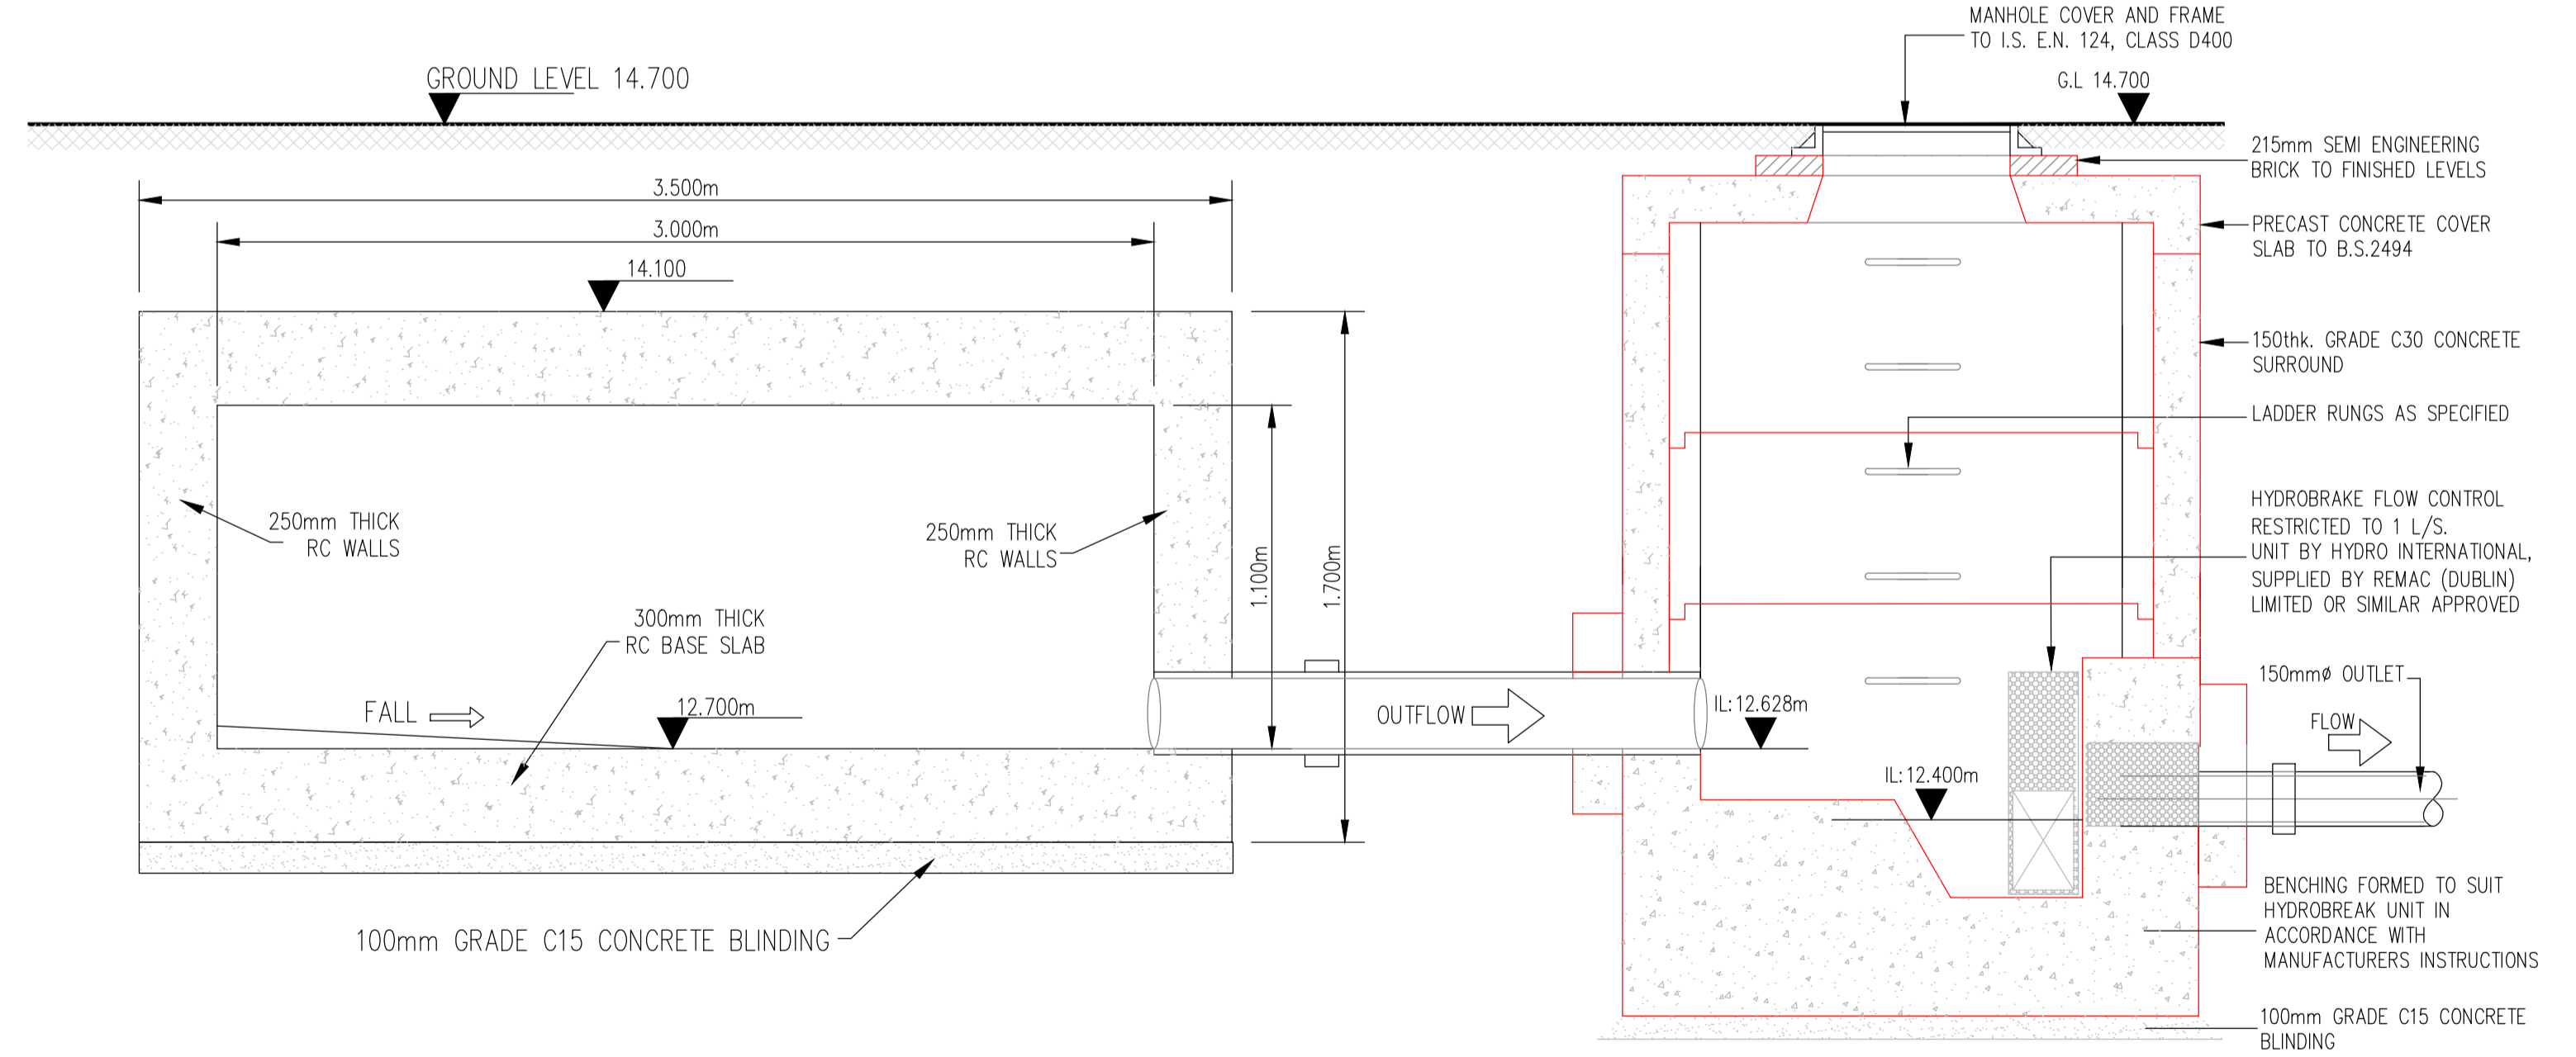

STORM ATTENUATION TANK NO.1 AND HYDROBRAKE CHAMBER- SECTION B-B
SCALE 1:20

- NOTES**
1. For setting out refer to Architect's drawings.
 2. This drawing to be read in conjunction with all other Architectural and Engineering drawings and all other relevant drawings and Specifications.
 3. DO NOT SCALE THIS DRAWING. Use figured dimensions only.
 4. No part of this document may be reproduced or transmitted in any form or stored in any retrieval system of any nature without the written permission as copyright holder except as agreed for use on the project for which the document was originally issued.
 5. Ordnance Survey Ireland Licence Number EN 0074018

Rev. No.	Date	REVISION NOTE	Drn. By	Chkd. By

Client	Bartra Property (Eblana) Limited
Project	Old School House, Eblana Avenue Dun Laoghaire, County Dublin
Title	Storm Attenuation Tank No.1
Drn. by	DF
Chkd. by	GL
Agnd. by	NB
Date	Nov 2018
Scale	AS SHOWN
Dwg. No.	B098-003
Revision	

CS Consulting Group
DUBLIN | LONDON | LIMERICK

Head Office
19-22 Dame Street, Dublin 2.
T: +353 (0)1 5480863 F: +353 (0)1 9011355
e: info@csconsulting.ie
w: www.csconsulting.ie

Quality
Environment
Energy
Health & Safety

I.S. EN ISO 9001:2008
I.S. EN ISO 14001:2004
I.S. EN ISO 50001:2011
OHSAS 18001:2007

Planning Drawing
Not for Construction
This drawing has been issued for information purposes only and must not be used for construction under any circumstances