




Building 1 - NE Elevation

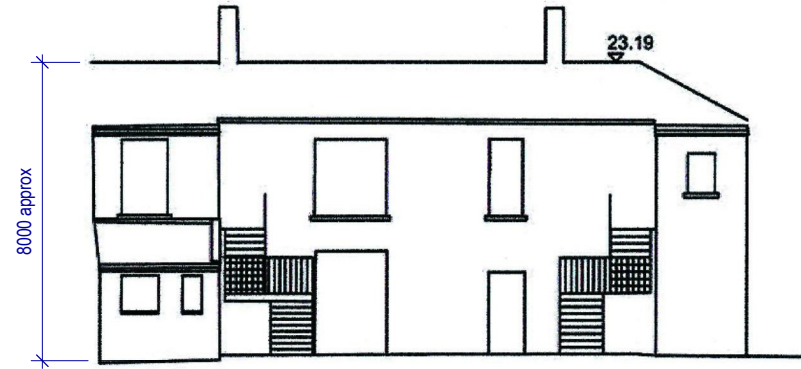

Building 1 - NE Elevation

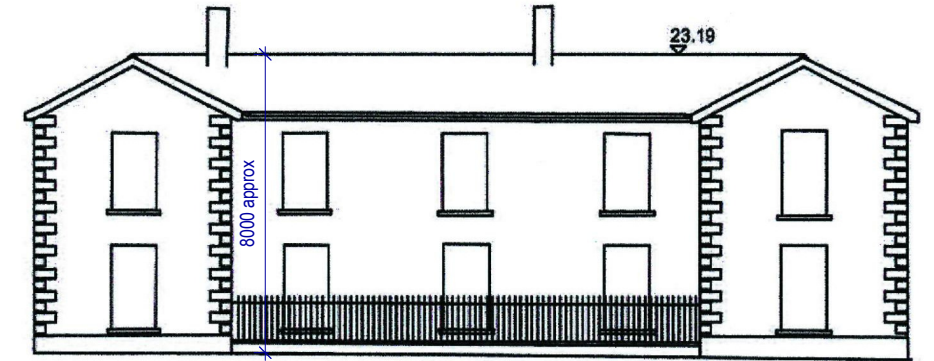

Building 1 - SW Elevation

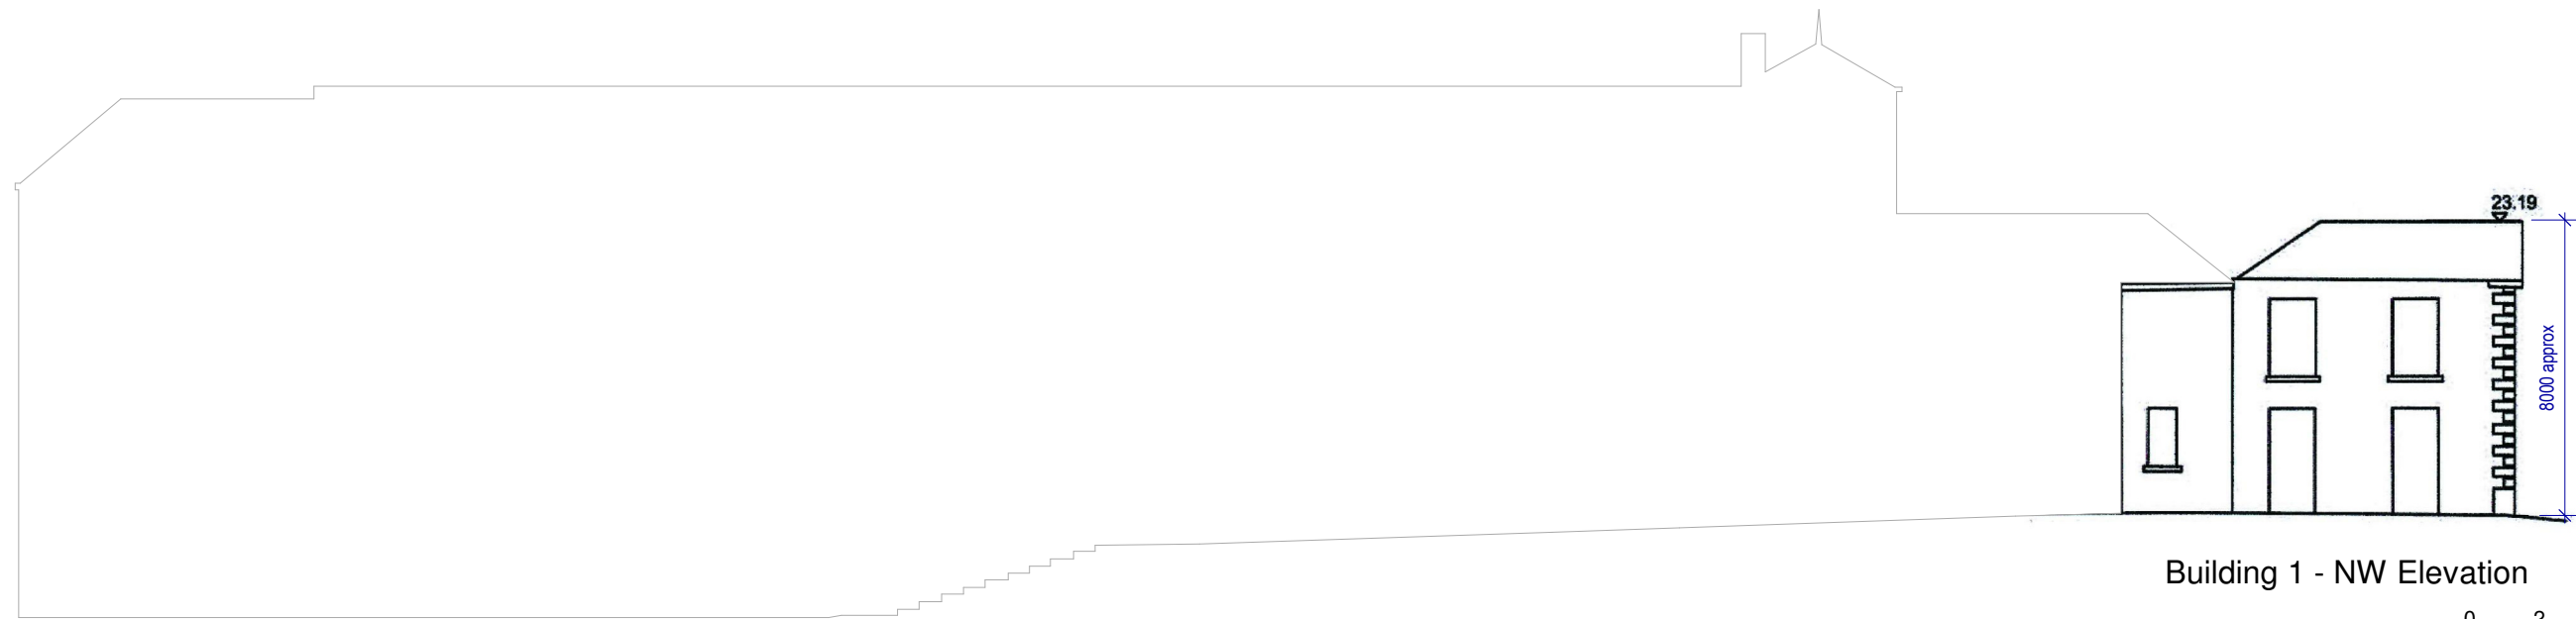

Building 1 - NW Elevation



DO NOT SCALE FROM THIS DRAWING

Copyright in all documents and drawings prepared by HKR Architectural Services Ltd. and in any works executed from those documents and drawings shall remain the property of HKR Architectural Services Ltd. unless otherwise agreed at project inception.

This drawing is to be read in conjunction with all relevant engineers & specialists drawings, specifications & contract documents. Work to figured dimensions only. All discrepancies to be verified by the contractor on site. All discrepancies should be reported to the architect prior to commencement of the works.



7th Floor, Caroline House  
55-57 High Holborn  
WC1V 6DX, London  
United Kingdom

T: +44 (0)207 096 9072  
F: +44 (0)207 436 1301

London Dubai Abu Dhabi Dublin



Client  
Bartra Property (Eblana) Ltd  
3rd Floor, Longphort House  
Earlsfort Centre  
Dublin 2  
SE14 0XY




www.batracapitalproperty.com  
T: +353 1 244 0644

REV	DATE	DESCRIPTION	DRWN BY	CHKD BY	APPD BY
0	16.04.2019	Issued for Planning	SS	JO	JR

- DESIGN PHASE
- Feasibility Studies
  - Concept Design
  - Developed Design
  - Technical Design
  - Construction
  - Handover & Close
  - Tender Documentation

- PURPOSE OF ISSUE
- For Information
  - For Comment
  - For Approval
  - Tender
  - Contract
  - For Construction
  - As Built
  - Planning
  - Building Control

Key Plan

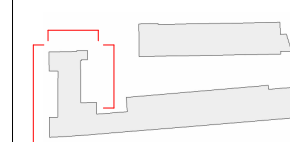

Project Title  
**Eblana Avenue**

Drawing Title  
**Demolition Elevations**

Drawing No.  
**03906-HKR-WS-XX-DR-A-0102**

Scale (@ A3)  
**1 : 200**

HKR Project No.  
**03906**

Revision  
**0**